
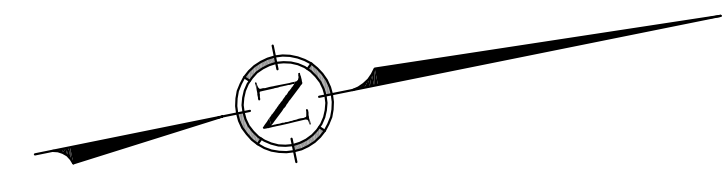


P:\Drawings\ENGINEERING\Jefferson\221-Ashle\Drawings\Concept\100414\_jefferson\_221\_Concept\_2.dwg | Layout: Layout1 (2)  
 Apr 14, 2010 at 16:59 by ehre

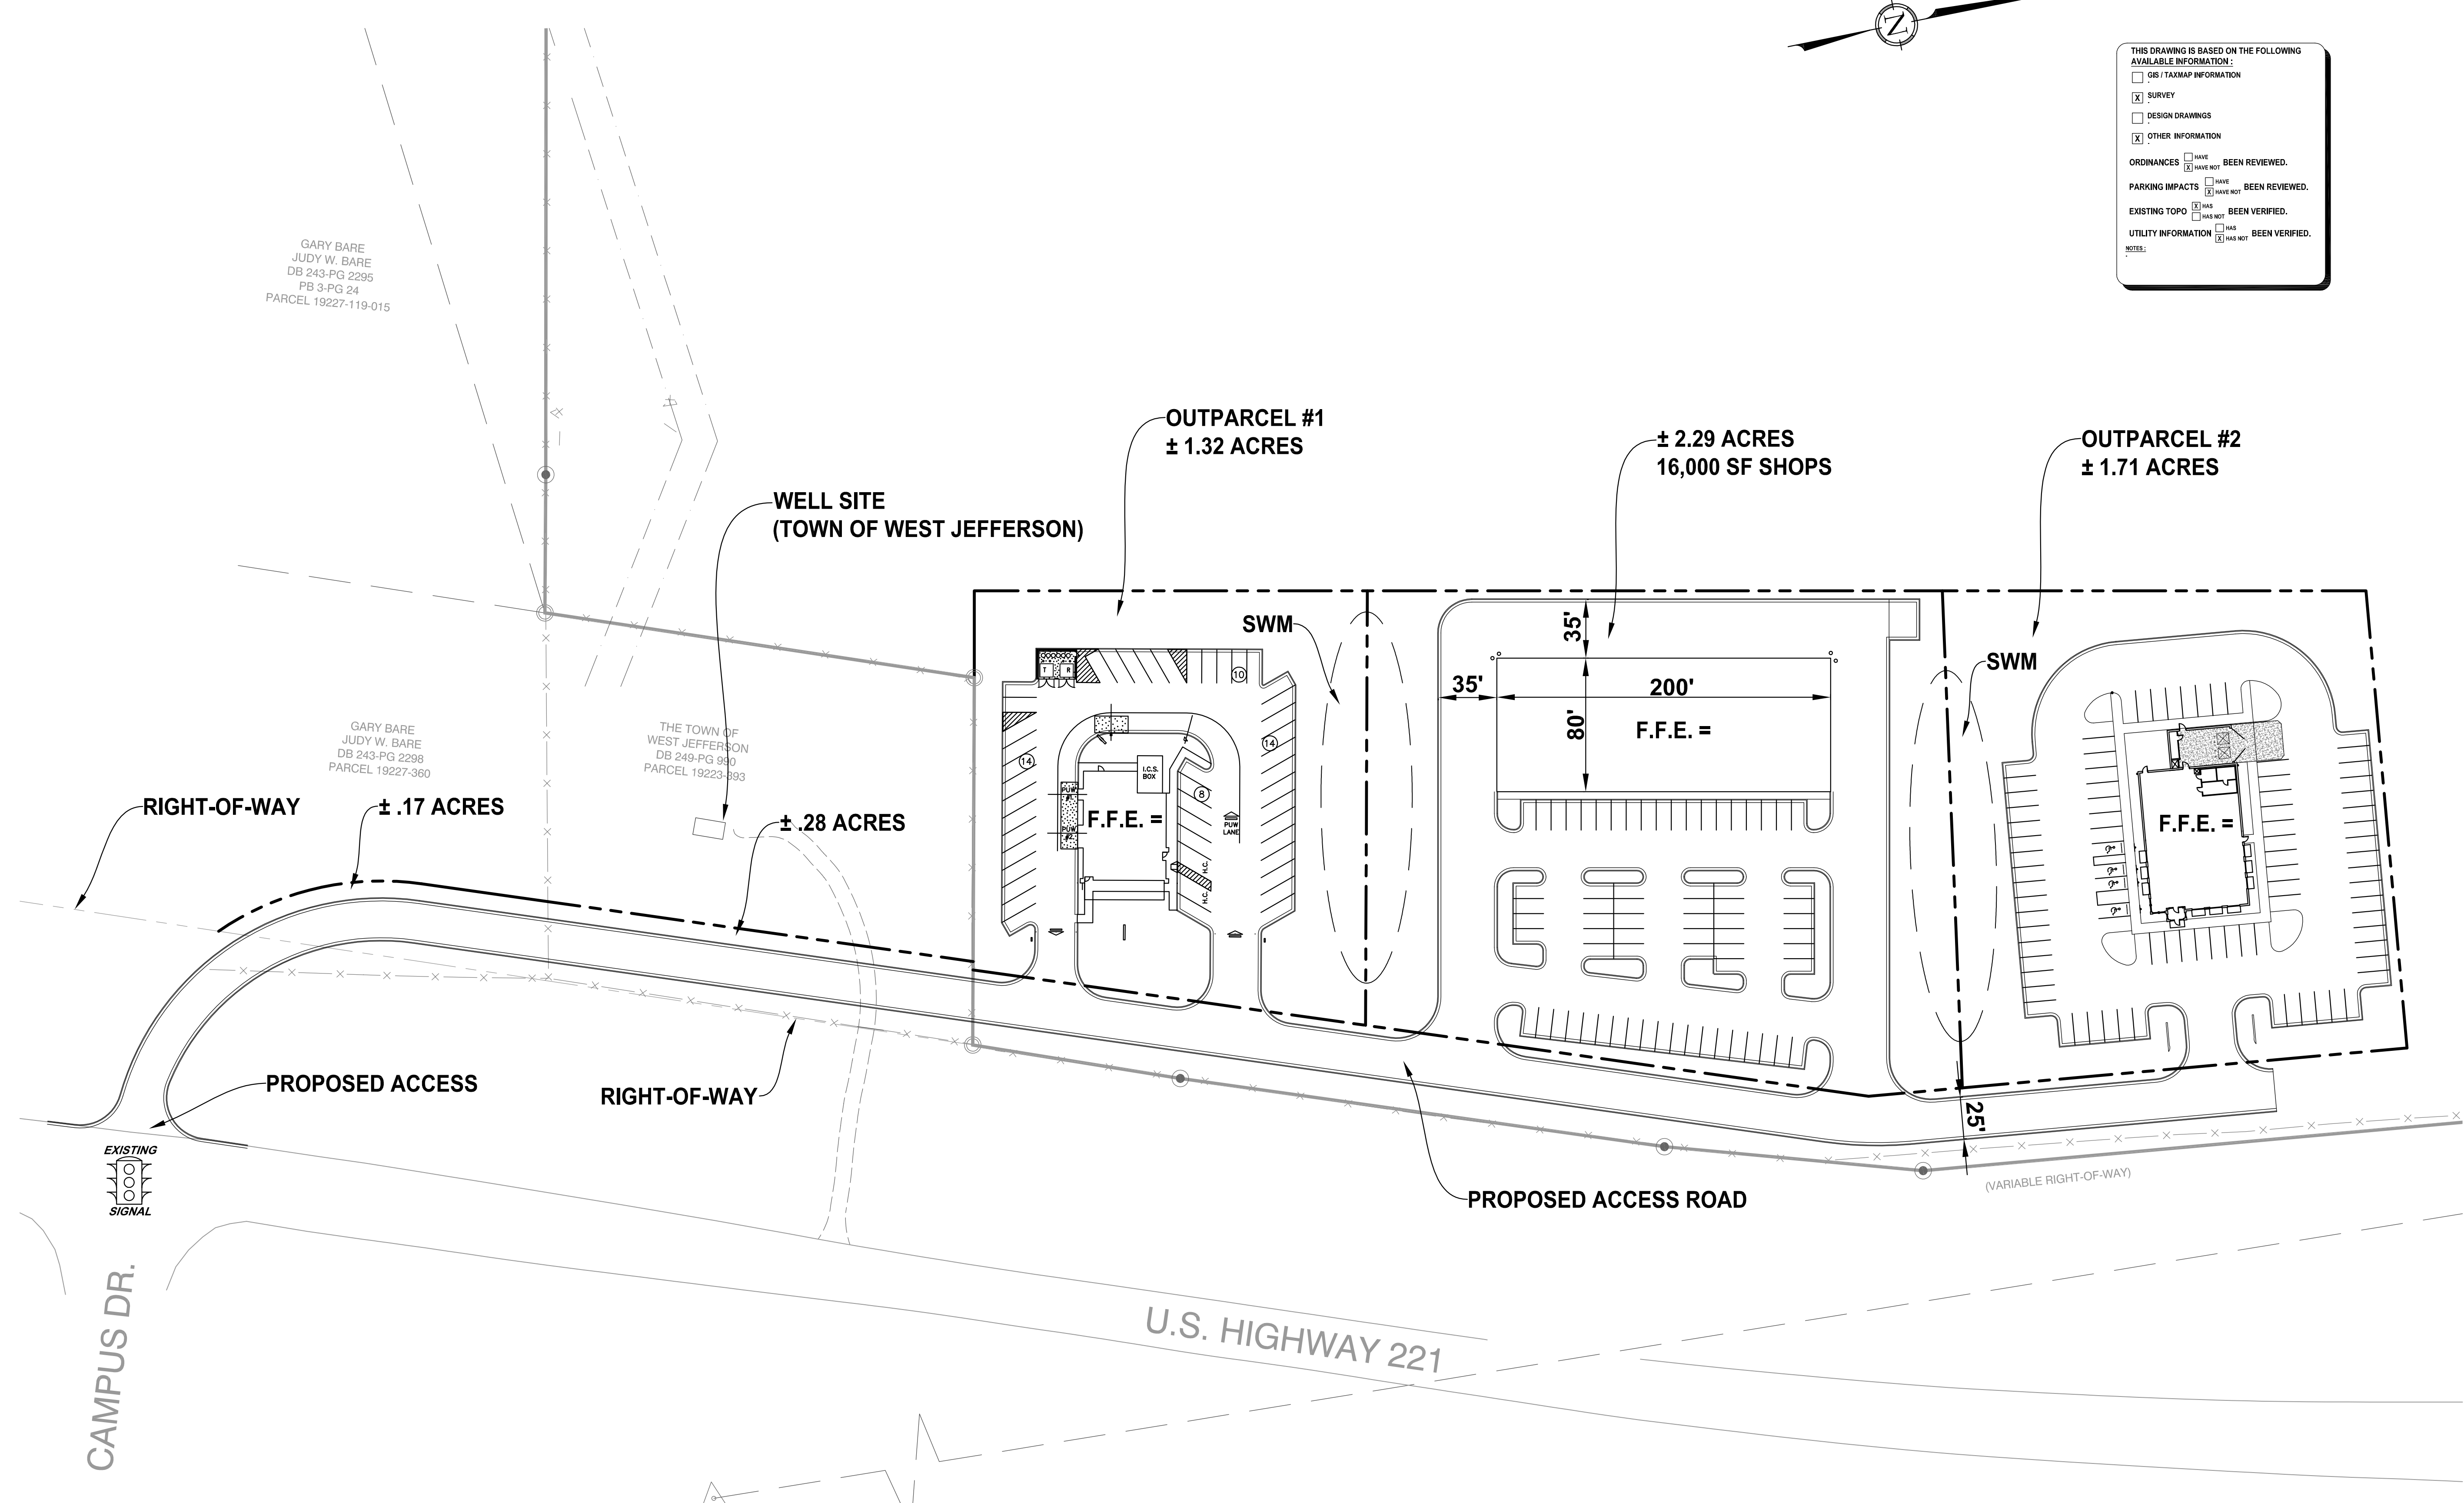

THIS DRAWING IS BASED ON THE FOLLOWING AVAILABLE INFORMATION:  
 GIS / TAXMAP INFORMATION  
 SURVEY  
 DESIGN DRAWINGS  
 OTHER INFORMATION  
 ORDINANCES  HAVE  HAVE NOT BEEN REVIEWED.  
 PARKING IMPACTS  HAVE  HAVE NOT BEEN REVIEWED.  
 EXISTING TOPO  HAS  HAS NOT BEEN VERIFIED.  
 UTILITY INFORMATION  HAS  HAS NOT BEEN VERIFIED.  
 NOTES:

REVISIONS:			
NO.	DATE	DESCRIPTION	BY

SEAL:

CORPORATE SEAL



DBA  
 LAND PLANNING ASSOCIATES OF NC, INC.  
 110 WEST 1ST AVENUE - SUITE A  
 EASLEY, SC 29640  
 864.242.6072 FAX 208.730.8214  
 design@lpa-inc.net  
  
 Jemsite Development, LLC  
 1608 Hwy 221 North  
 Jefferson, NC 28640  
 336.846.7191  
 fx 336.846.1677


WEST JEFFERSON, NC

PROPERTY INFORMATION:  
 TAX MAP NUMBER:  
 REFERENCE D.B. & PG:  
 ADDITIONAL INFO:

ISSUE FOR CONSTRUCTION:  
 PERMIT DATE:  
 BID DATE:

DRAWN BY: CAS  
 DESIGN BY: CAS  
 CHECKED BY: PMR  
 DATE: 4/7/10  
 SCALE: HORIZ. 1" = 50' VERT.  
 JOB NUMBER: PRELIMINARY

SITE PLAN  
 CONCEPT 2  
 WEST JEFFERSON, NC

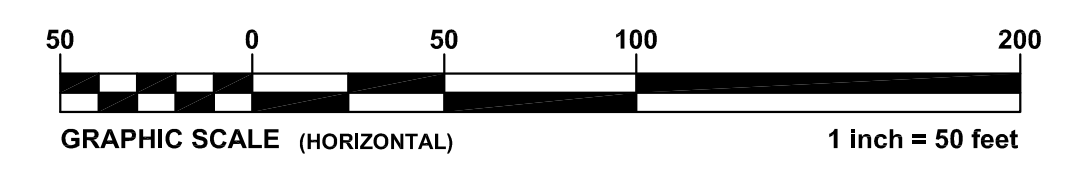

PRELIMINARY  
 NOT FOR CONSTRUCTION